


### TYPICAL SECTION OF IMPROVEMENT SOUTH CAROLINA DEPARTMENT OF TRANSPORTATION COLUMBIA, S.C.

DIST. NO.	COUNTY	PROJECT NO.	ROUTE	SHEET NO.
1	ORANGETOWN	0240208	US 301	2

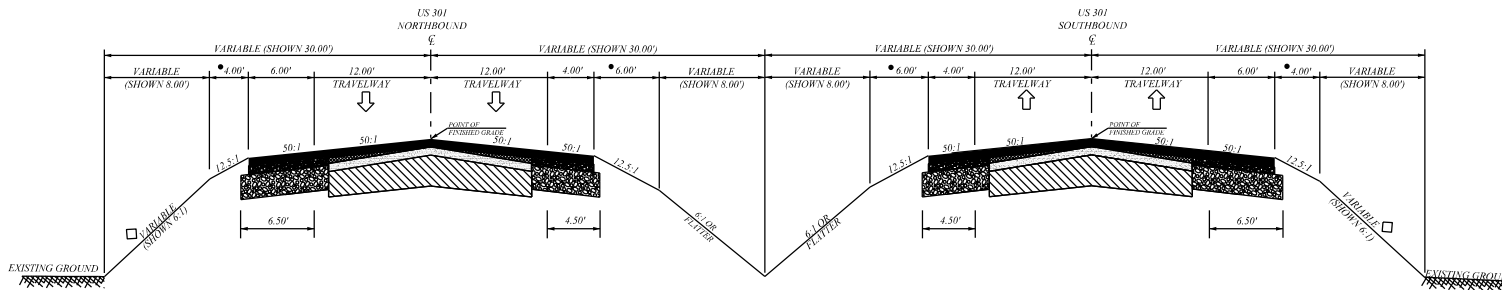

USE THIS TYPICAL SECTION ON US ROUTE 301

- FILL SLOPES**  
 6:1-----0' TO 5' FILL  
 4:1-----5' TO 10' FILL  
 2:1-----OVER 10' FILL
  - ADD 3.75' TO SHOULDER FOR GUARDRAIL**
- PROVIDE:**  
 6" THERMOPLASTIC PAVEMENT MARKINGS  
 12" RUMBLE STRIPS ON EACH EDGE LINE  
 DELINEATORS ON ALL NEW AND EXISTING GUARDRAIL AT 25' INTERVALS

PAVEMENT LEGEND

PAVEMENT DESIGN TO BE DETERMINED

US ROUTE 301 RURAL PRINCIPAL ARTERIAL	DESIGN SPEED		PAVEMENT DESIGN	SOUTH CAROLINA DEPARTMENT OF TRANSPORTATION ROAD DESIGN COLUMBIA, S.C.
	MPH	FROM STA. TO STA.		
	60	ALL		
	EXCEPTIONS TO DESIGN SPEED			
			TYPICAL SECTION	
			SCALE PV=NTS	SCALE PH=NTS
				RTE./RD.

\$\$\$\$\$DO NOT SCALE\$\$\$\$\$