
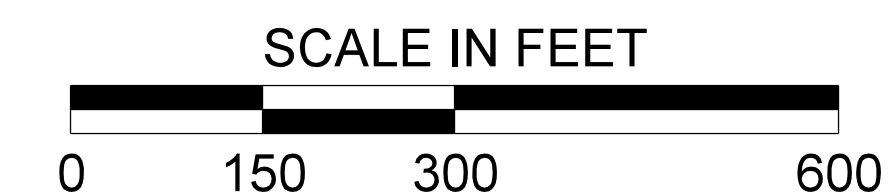


COMM TIE-IN
 NORTHING: 858067.0150
 EASTING: 2003219.4001
 ELEVATION: 483.20'
 TIE BEARING: S79°55'14.2"W

CONNECT TIE-IN
 NORTHING: 860010.0672
 EASTING: 2004109.9091
 ELEVATION: 432.27'
 GRADE: -0.51%
 TIE BEARING: S10°11'26.8"E

COMM TIE-IN
 NORTHING: 856454.0146
 EASTING: 2005200.1647
 ELEVATION: 427.77'
 GRADE: +2.78%
 TIE BEARING: N17°45'48.4"W

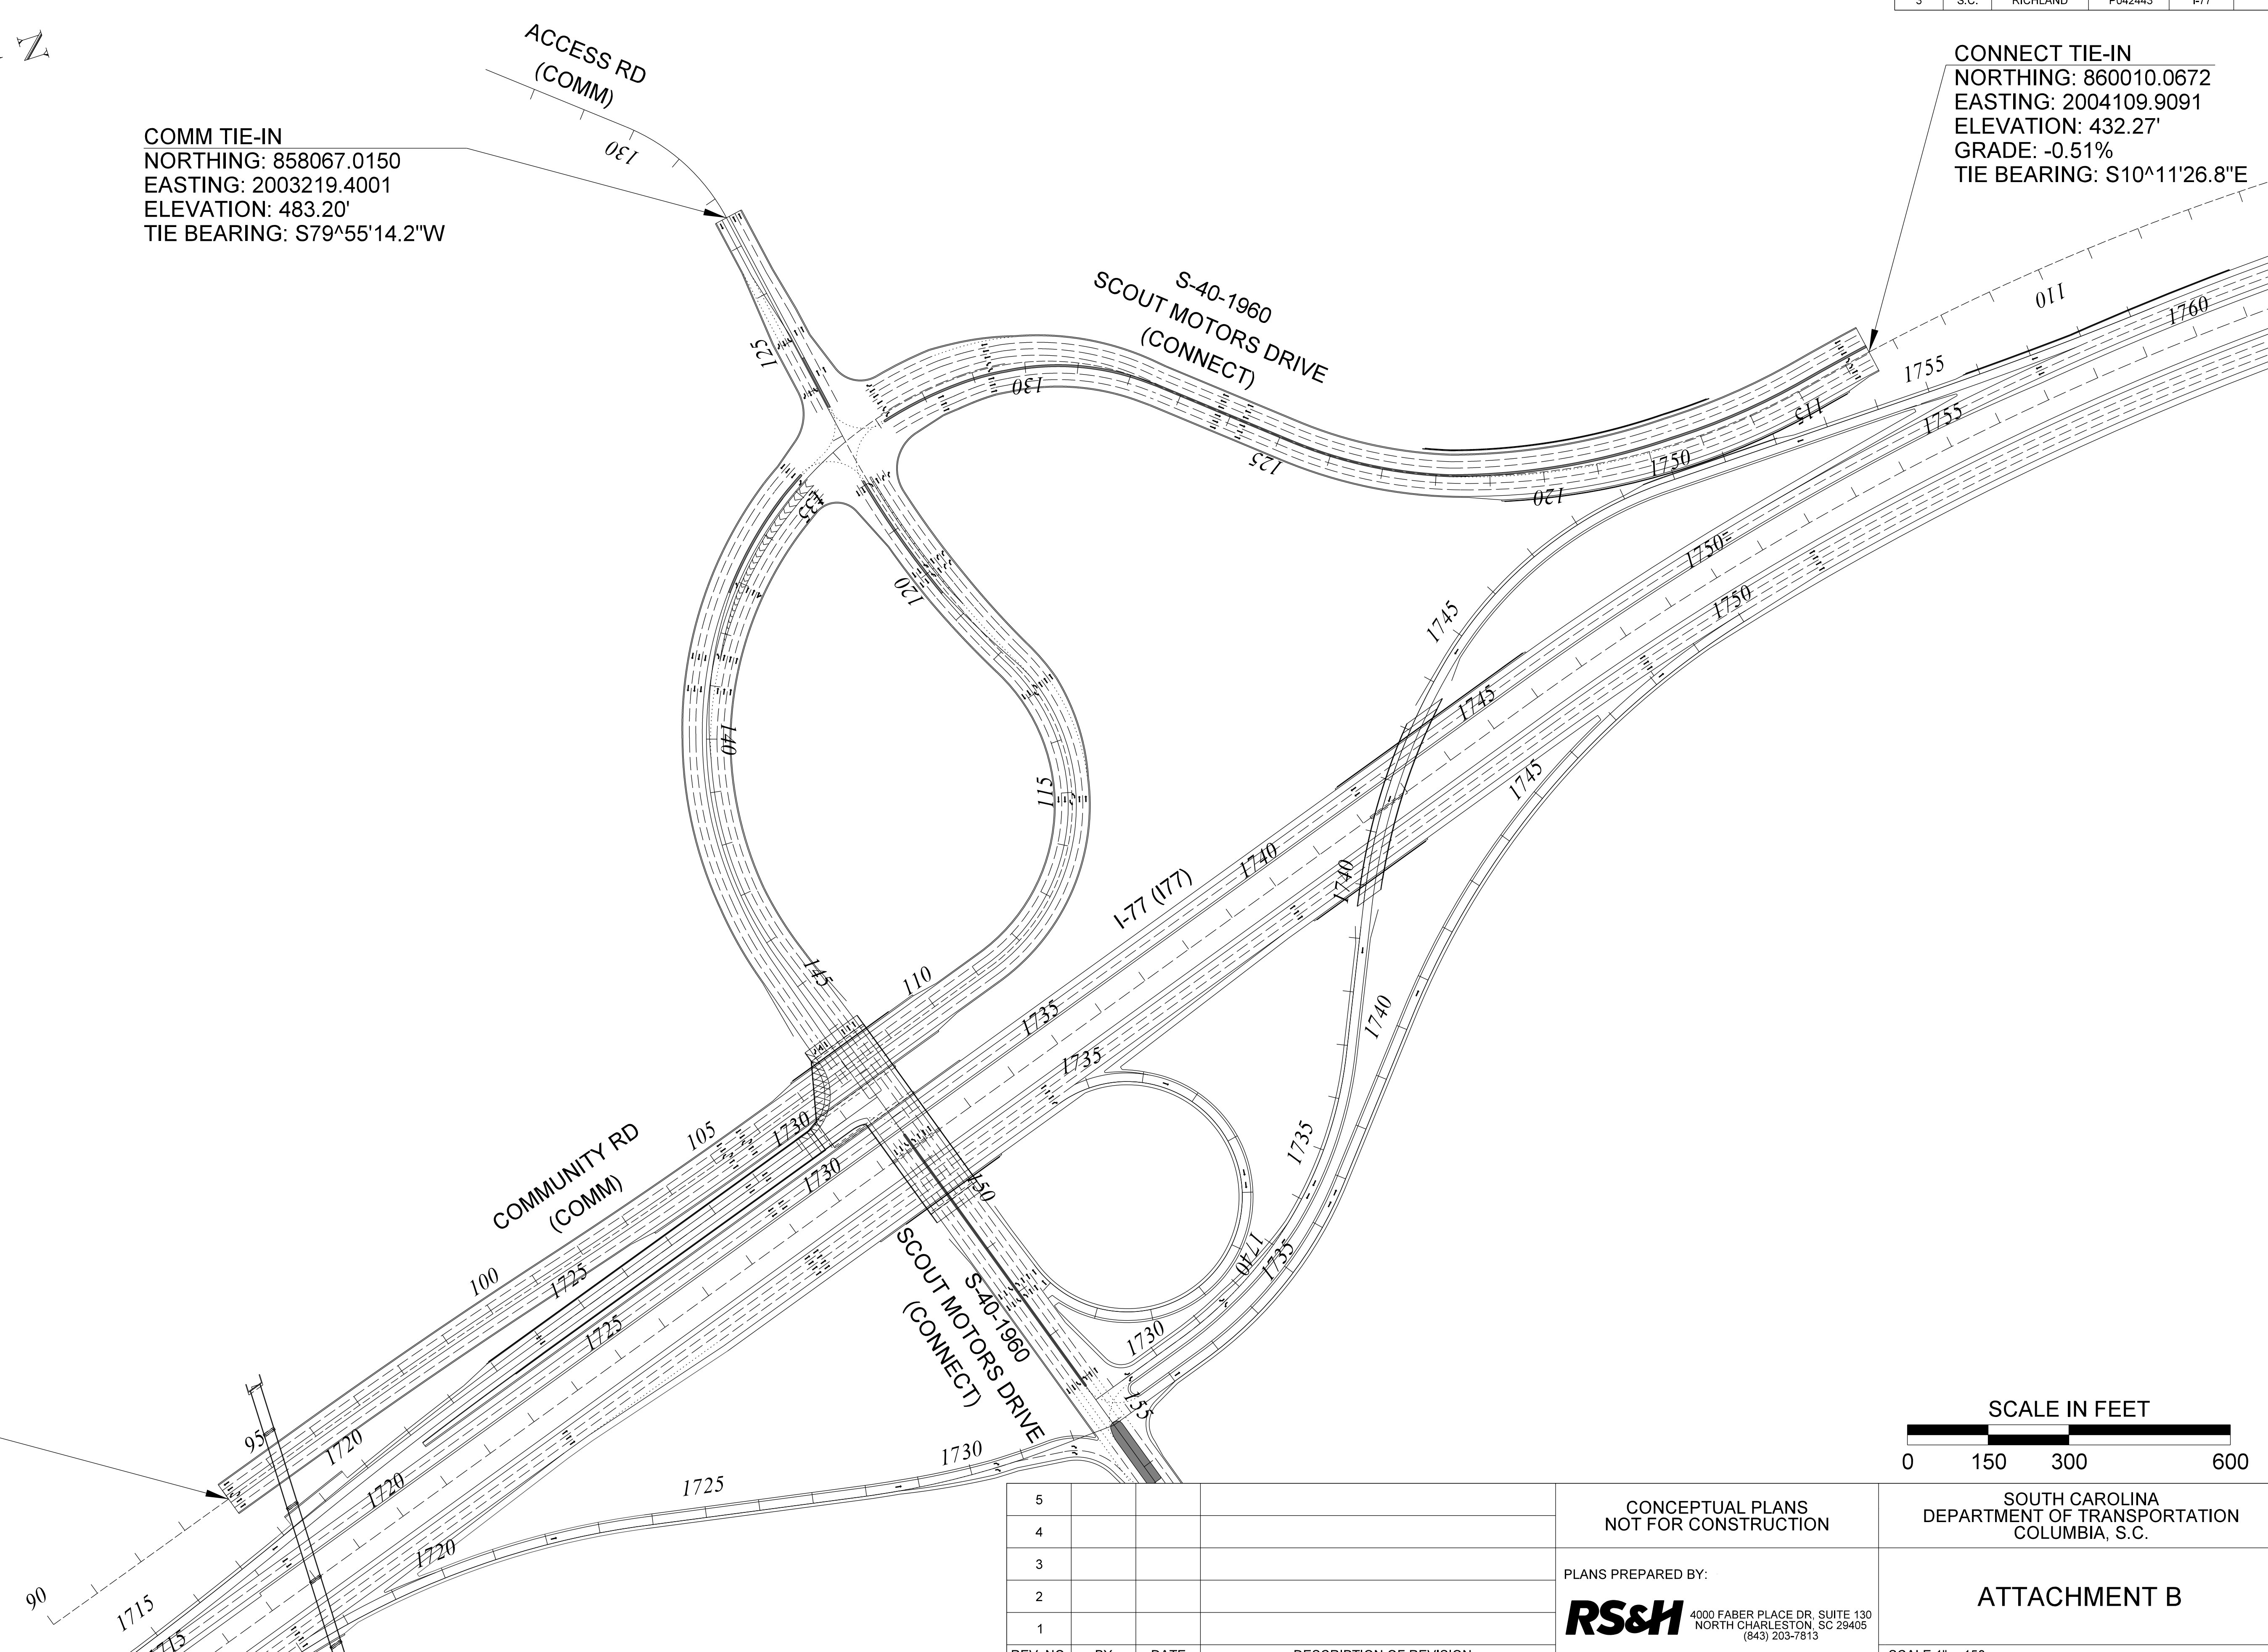

REV. NO.	BY	DATE	DESCRIPTION OF REVISION
5			
4			
3			
2			
1			

CONCEPTUAL PLANS
 NOT FOR CONSTRUCTION

PLANS PREPARED BY:
RS&H
 4000 FABER PLACE DR, SUITE 130
 NORTH CHARLESTON, SC 29405
 (843) 203-7813

SOUTH CAROLINA
 DEPARTMENT OF TRANSPORTATION
 COLUMBIA, S.C.

ATTACHMENT B

SCALE 1" = 150'